


RAILS:
 100 x 38 x 3600(average) fixed
 to posts by 2 no 10mm dia. coach bolts
 (galvanised) fixed to 30x 50mm
 battens
 bolted to house and garden wall.

PALES:
 Variable heights and widths as
 indicated. 1200 / 1100 /1000x x 25mm
 (High)100 / 80 / 60 /40 mm widths.
 fixed with 3no 50mm shank flat headed
 galvanised ring nails per fixing point.
 Pales set at 10mm gaps
 Any timbers cross sawn or drilled
 shall be re-treated with an approved
 preservative.Pale tops to be once
 weathered at 60 degrees .

ex. boundary brick wall

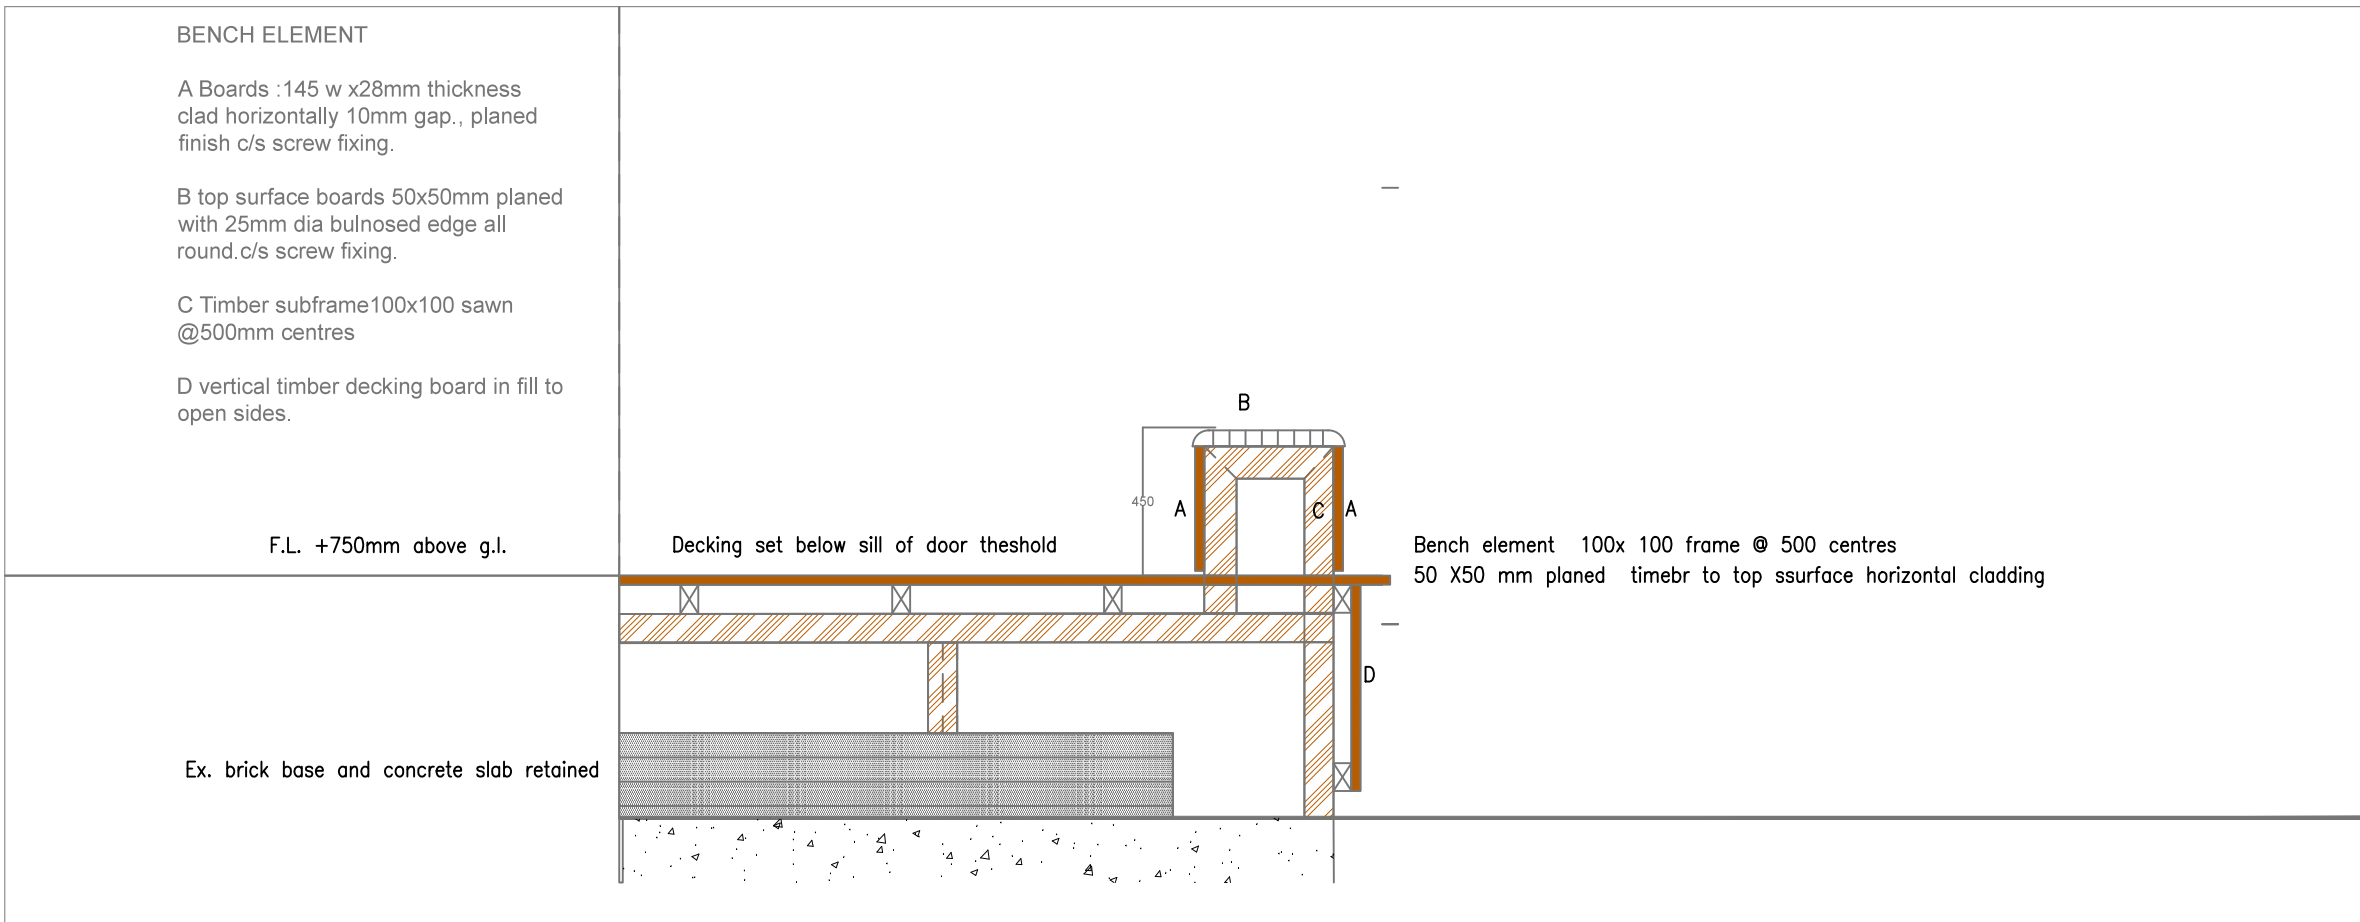

Stephen Martlew Landscape Architecture
 Unit 2 8a LOOM STREET MANCHESTER M4 6AN
 TELEPHONE 0161 907 3226 FACSIMILE 0161 237 9787

DRAWING TITLE	Decking/Fence detail		
DRAWING No	1602/T/003		
PROJECT	3 Beech Avenue Garden		
CLIENT			
SCALE	not to scale	REVISION	X
DATE	January 2016	REVISED	X
DRAWN	SM	CHECKED	SM